




PLAN

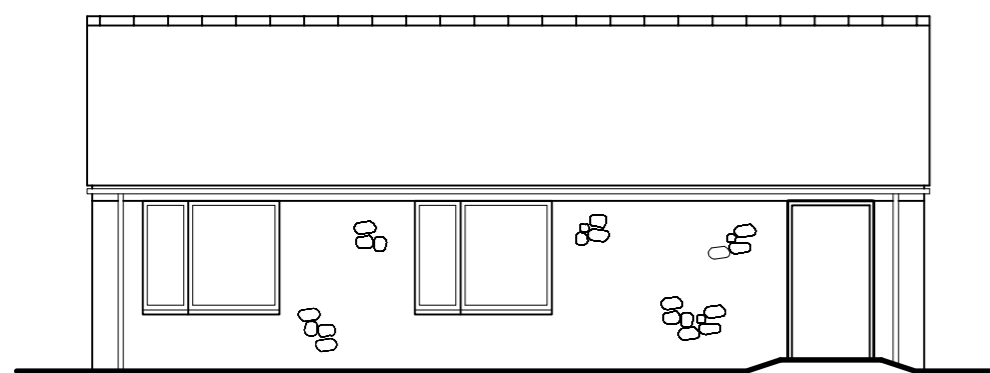

FRONT ELEVATION

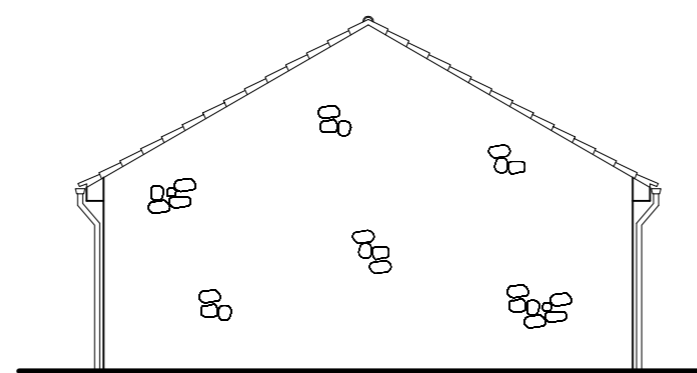

SIDE ELEVATION

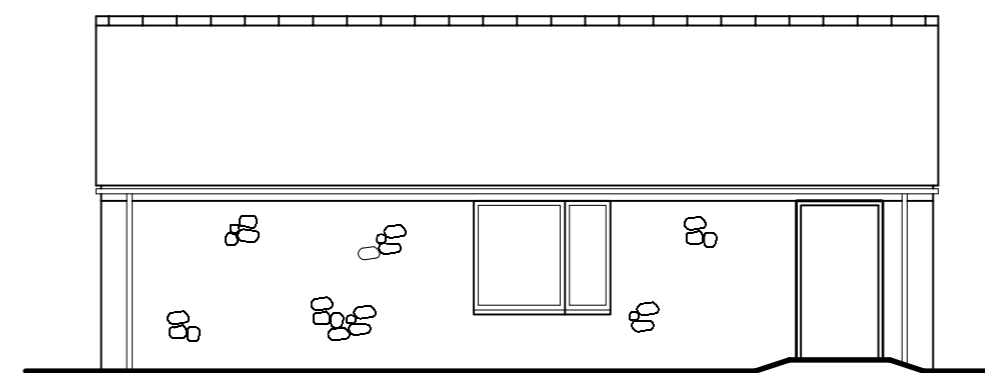

REAR ELEVATION

CONSTRUCTION ISSUE - 08.11.12

3 Kings Court, Wilton Smith Rd, Newmarket, Suffolk CB8 7SG Telephone 01638 663838 Fax 01638 663836	<input type="checkbox"/>
4-12 Morton Street, Leamington Spa, CV32 5SY Telephone 01926 436900 Fax 01926 436901	<input checked="" type="checkbox"/>
32 High Street, Inglesham, Essex CM4 9EE Telephone 01277 355007 Fax 01277 353006	<input type="checkbox"/>

Client: Taylor Wimpey Oxfordshire

Project: Community Centre

Drawing: Plans and Elevations

Scale: 1: 50 1:100 @ A2	Date: November 2012
Drawn By: CHBC	Checked By: XXXXX
Drawing No: -	Rev. No: -

CAD Ref: S:\CLIENTS\TaylorWimpeyOxfordshire\

THIS DRAWING IS A COPYRIGHT
All dimensions to be checked on site or in the workshop before work commences.
Only figured dimensions to be worked to. Any discrepancies to be reported to the Architect.